

# FOR LEASE

1 Sunset Hills  
Professional Centre  
Edwardsville, IL 62025



## PROFESSIONAL OFFICE SPACE


**BARBERMURPHY**  
COMMERCIAL REAL ESTATE SOLUTIONS  
1173 Fortune Blvd., Shiloh, IL 62269  
618.277.4400 BARBERMURPHY.COM

**Collin Fischer - CCIM**  
Designated Managing Broker  
Office: (618) 277-4400 (Ext. 20)  
Cell: (618) 420-2376  
collinf@barbermurphy.com



# AREA MAP

1 Sunset Hills Professional Centre, Edwardsville, IL 62025

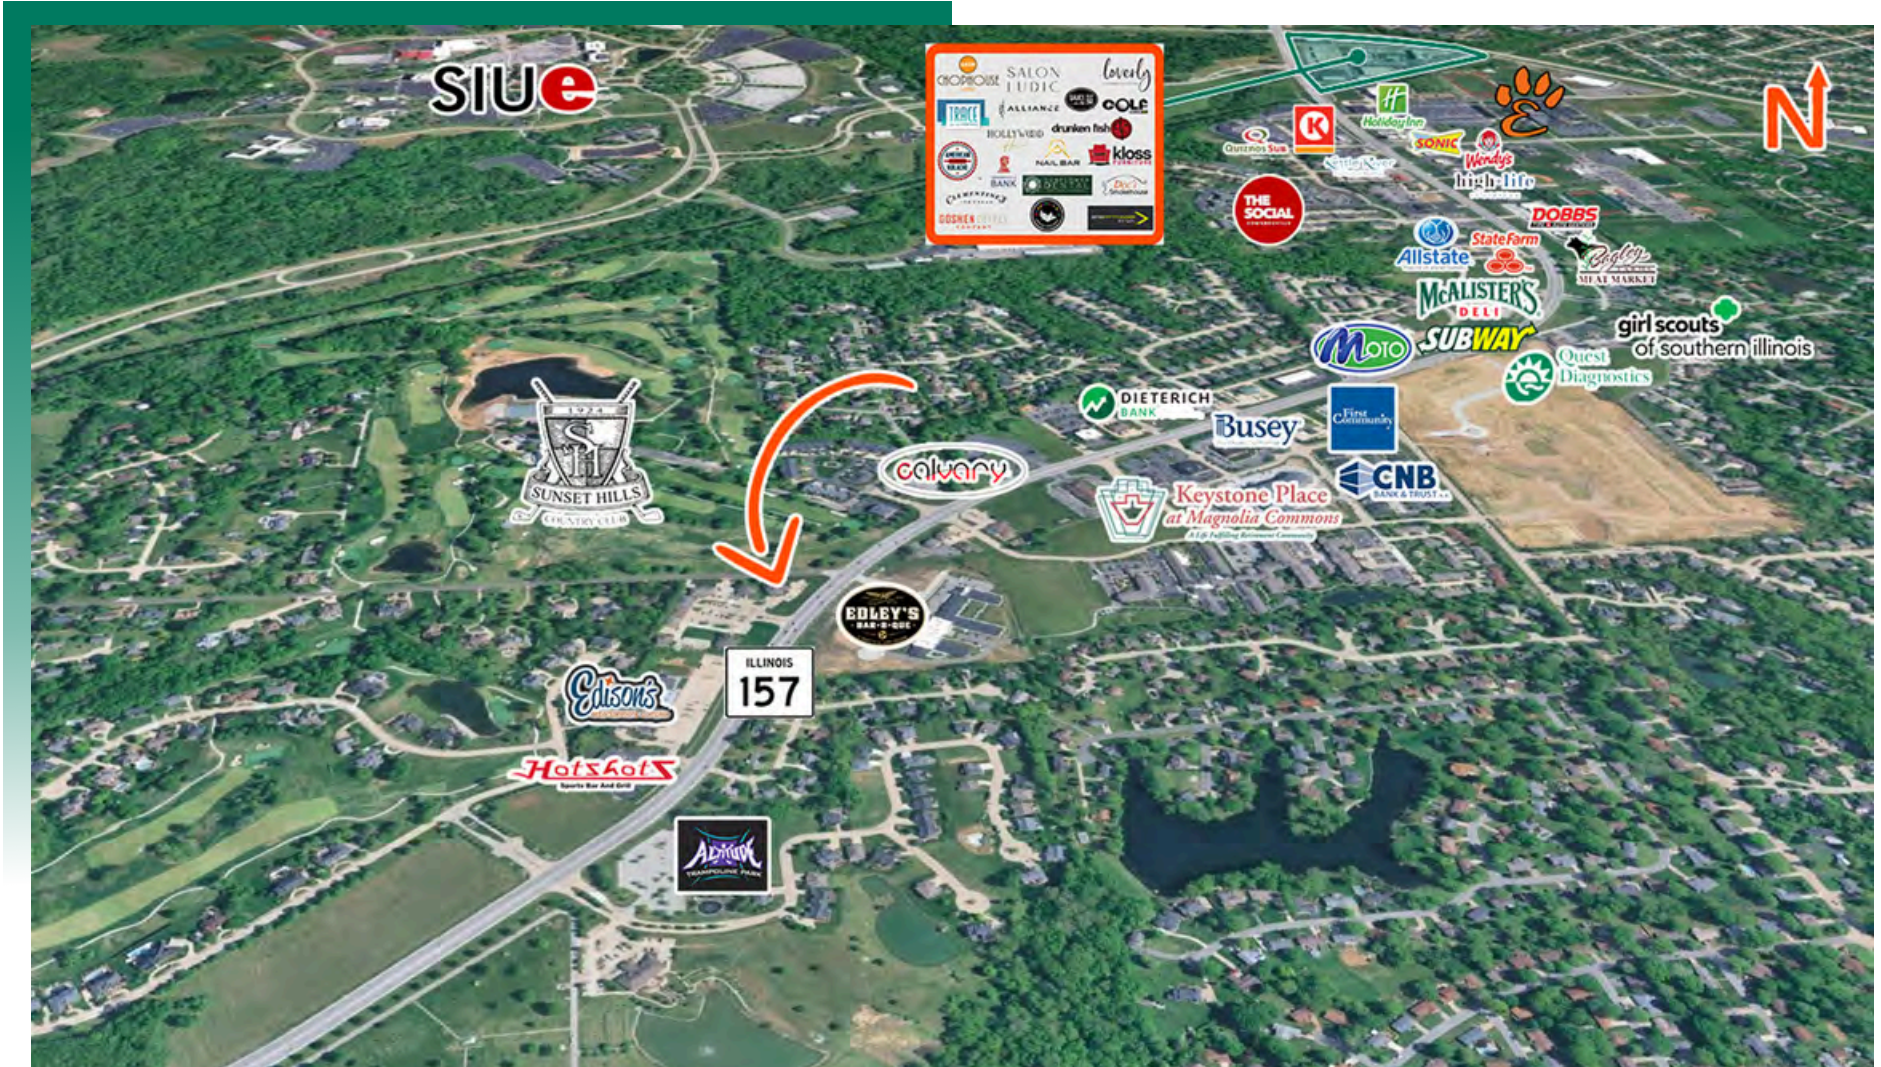


## LOCATION OVERVIEW

Located on IL-157 at Country Club Dr. adjacent Sunset Hills Country Club. Excellent location with visibility from IL Route 157. Only 1 mile off I-270 (exit 9).

# FLOOR PLAN - SECOND FLOOR

1 Sunset Hills Professional Centre, Edwardsville, IL 62025

1,650 SF on Second Level

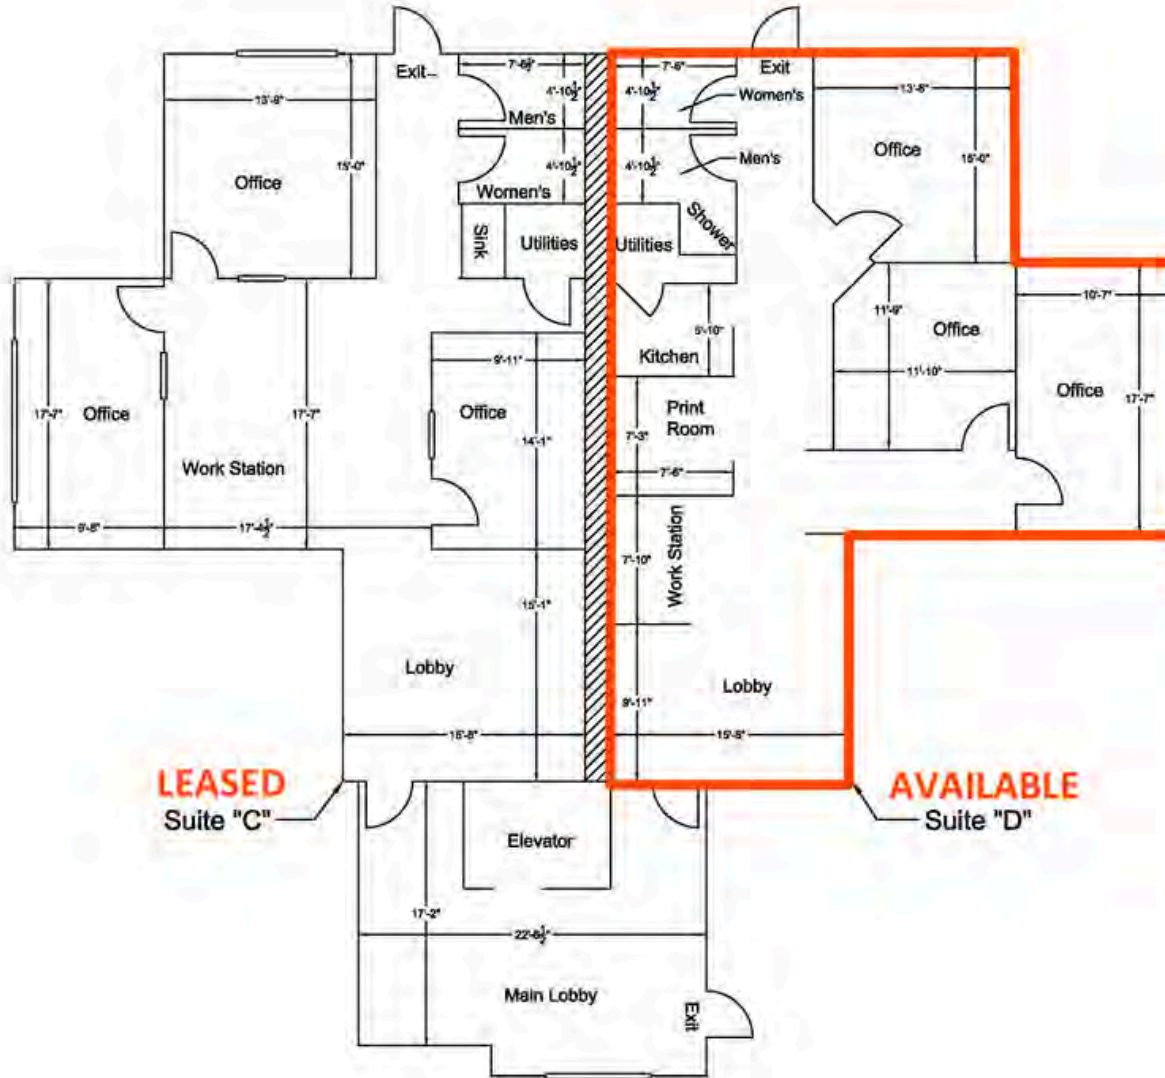

One Sunset Hill Professional Centre (Second Floor - Suites "C" & "D")

\*Not to scale

# OFFICE/RETAIL SUMMARY

## 1 SUNSET HILLS PROFESSIONAL CENTRE

**LISTING #** 629

### LOCATION DETAILS:

Parcel # 14-2-15-28-01-104-001  
County: IL - Madison  
Zoning: B-2 - City of Edwardsville

### PROPERTY OVERVIEW:

Building SF: 11,800  
Vacant SF: 5,650  
Usable Sqft: 5,650  
Min Divisible SF: 1,650  
Max Contig SF: 4,000  
Office SF: 5,650  
Signage: Building and Monument  
Lot Size: 1.0 Acres  
Frontage: 233.9  
Depth: 232  
Parking Spaces: 37  
Parking Surface Type: Concrete

### STRUCTURAL DATA:

Year Built: 1997  
Renovated: 2018  
Building Class: B  
Ceilings: 10'  
Construction Type: Brick



### LEASE INFORMATION:

Lease Rate: \$12.00/SF - \$16.00/SF  
Lease Type: NNN  
NNN Expenses: \$6.00

### FINANCIAL INFORMATION:

Taxes: \$28,321.00  
Tax Year: 2023

### DEMOGRAPHICS:

Traffic Count: 17200

### PROPERTY DESCRIPTION:

Professional office building next to Sunset Hills Golf Course in Edwardsville, IL. 1,650 SF suite available on the 2nd Floor. 2nd floor office suite accessible by elevator. Full Unfinished basement could be finished for more space or storage, up to 4,000 SF.