

MARK TWAIN PLAZA - OFFICE SUITES FOR LEASE

West Vandalia & Main St., Edwardsville, IL 62025



BARBERMURPHY

COMMERCIAL REAL ESTATE SOLUTIONS
1173 Fortune Blvd. Shiloh, IL 62269
618.277.4400 barbermurphy.com

Collin Fischer – CCIM
C: 618.420.2376
CollinF@barbermurphy.com

Carter Marteeny - CCIM
C: 618.304.3917
CarterM@barbermurphy.com



Information herein is not warranted and subject to change without notice. We assume no liability on items included in quoted price. Broker makes no representation as to the environmental condition of the offered property and recommends Purchaser's/Lessee's independent investigation.

AREA MAP



PROPERTY SUMMARY

Office Suites for Lease in Mark Twain Plaza. Campus-like office environment. Adjacent to Madison County Courthouse and within walking distance to Main Street restaurants and retailers. Direct access off Vandalia Street and Main Street. Close proximity to major highways.



MARK TWAIN PLAZA I

101 West Vandalia, Edwardsville, IL 62025



MARK TWAIN PLAZA I

- 43,500 SF Class A Office Building
- 650 - 5,668 SF Available for Lease

MARK TWAIN PLAZA I – 1ST FLOOR



Suite 175
656 SF

1st FLOOR
*FLOOR PLAN NOT TO SCALE


MARK TWAIN PLAZA I – 1ST FLOOR

SUITE 175 – 656 SF

LEASE RATE: \$24.50/SF, Full Service



MARK TWAIN PLAZA I – 2nd FLOOR

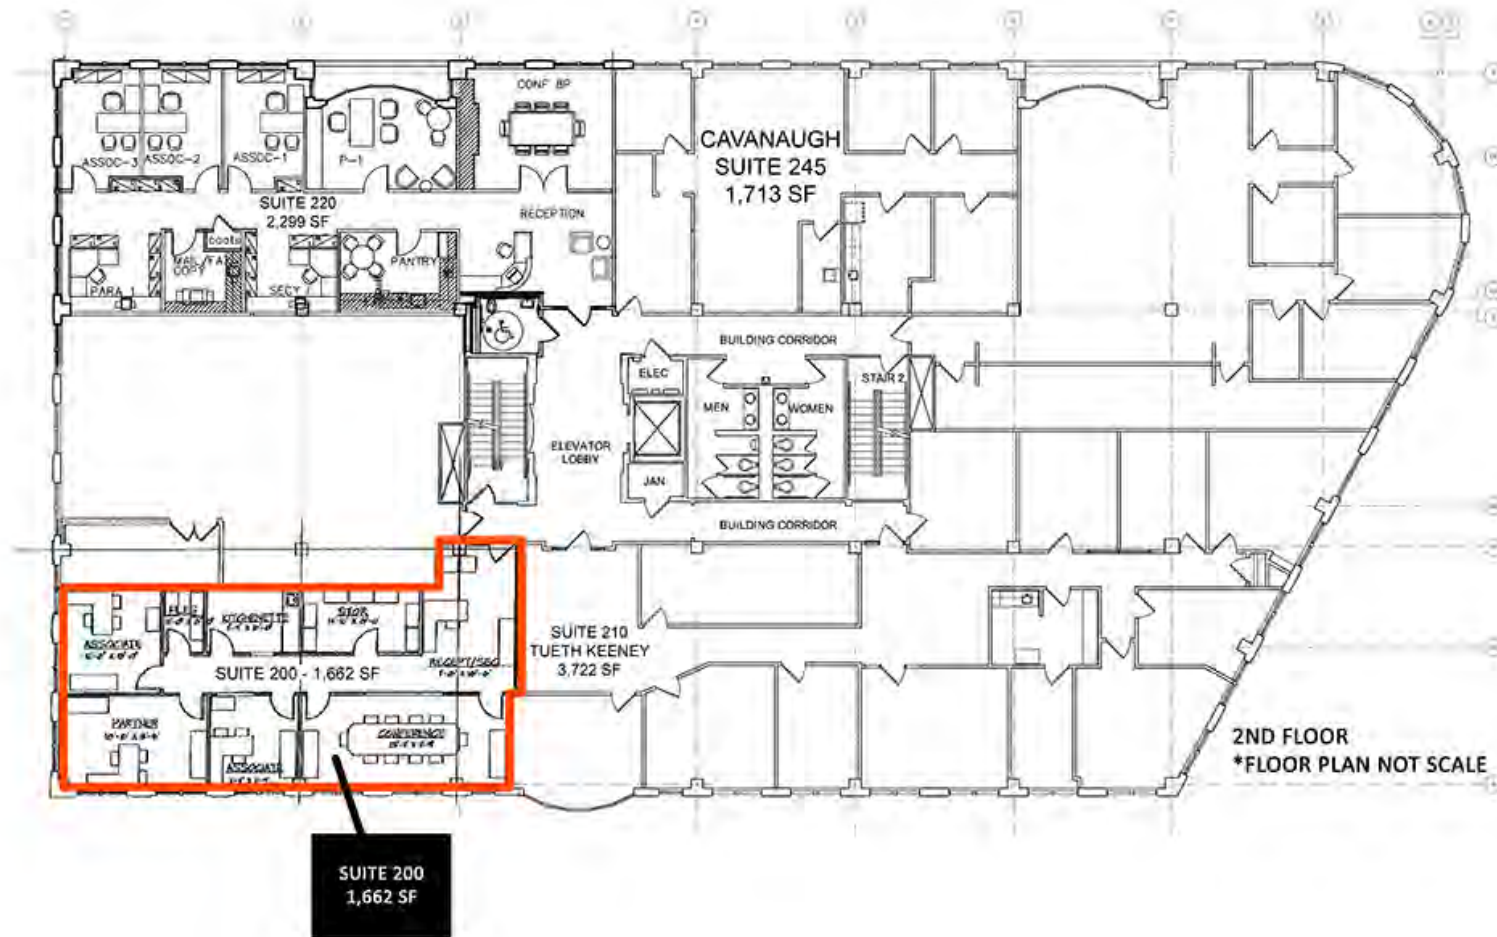


MARK TWAIN PLAZA I – 2ND FLOOR

SUITE 200 – 1,662 SF

LEASE RATE: \$24.50/SF, Full Service

MARK TWAIN PLAZA I – 3rd FLOOR

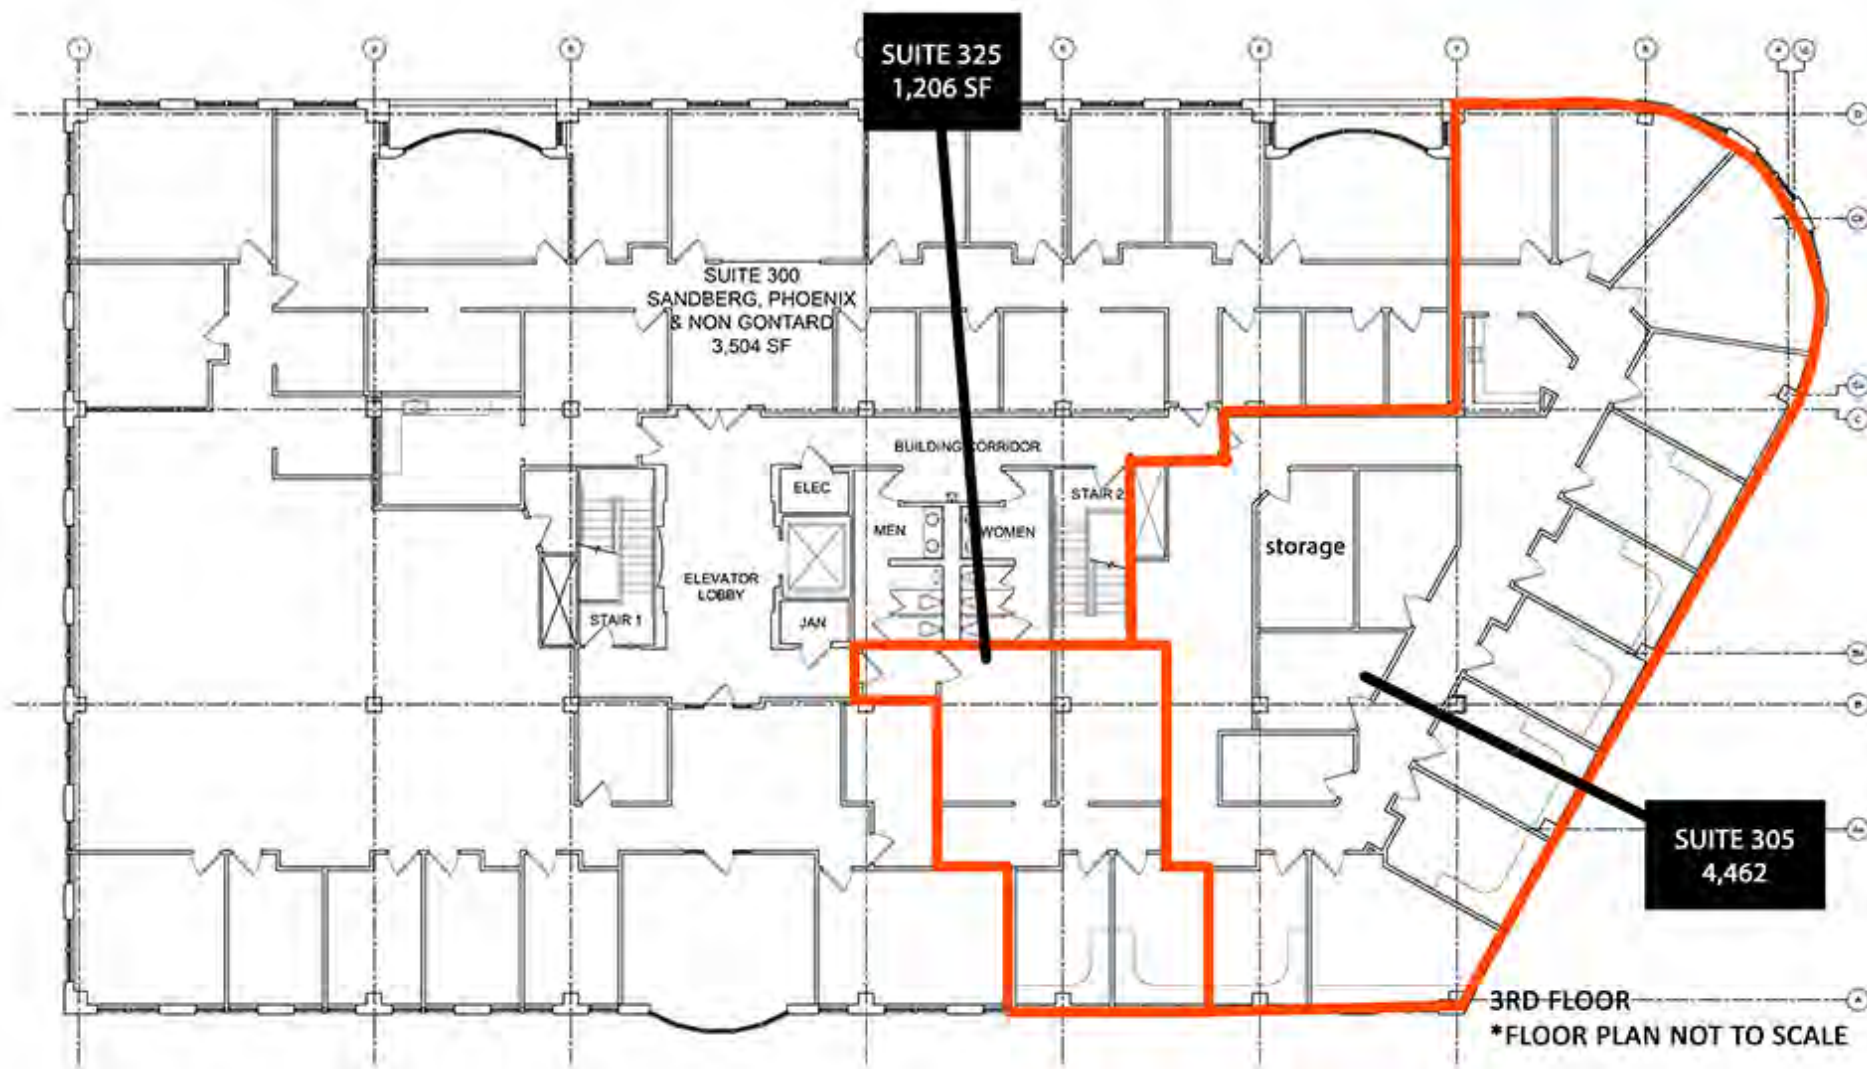

MARK TWAIN PLAZA I – 3RD FLOOR

SUITE 305 – 4,462 SF

SUITE 325 – 1,206 SF

LEASE RATE: \$24.50/SF, Full Service

Listing No: 2604

Office

Mark Twain Plaza I
101 W. Vandalia St
Edwardsville, IL 62025

SALE INFORMATION:

For Sale: No
Sale Price:
Sale Price/SF:
CAP Rate:
GRM:
NOI:

LEASE INFORMATION:

For Lease: Yes
Lease Rate: \$24.50
Lease Type: Full Service
Net Charges:
CAM Charges:
Lease Term:

Leasing Comments:

TIA negotiable

Total SF Available: 5,964 SF
Min Divisible SF: 656 SF

SQUARE FOOT INFO:


Building Total: 43,531 SF
Total Available: 8,006 SF
Direct Lease: 8,006 SF
Sublease: 0 SF
Office: 8,006 SF
Retail: 0 SF
Min Divisible: 656 SF
Max Contiguous: 5,668 SF

LAND MEASUREMENTS:

Acres: 1.17
Frontage: 360 FT
Depth: 450 FT

PROPERTY INFORMATION:

Parcel No: 14-2-15-11-11-204-001	TIF: No	Parking: Common Area
County: Madison	Enterprise Zone: No	Surface Type: Asphalt
Zoning: B-1, Central Business	Survey: No	Traffic Count: 12,000
Zoning By: City of Edwardsville	Environmental: No	Property Tax: \$100,429.00
Complex:	Archaeological: No	Tax Year: 2023
Prior Use:		

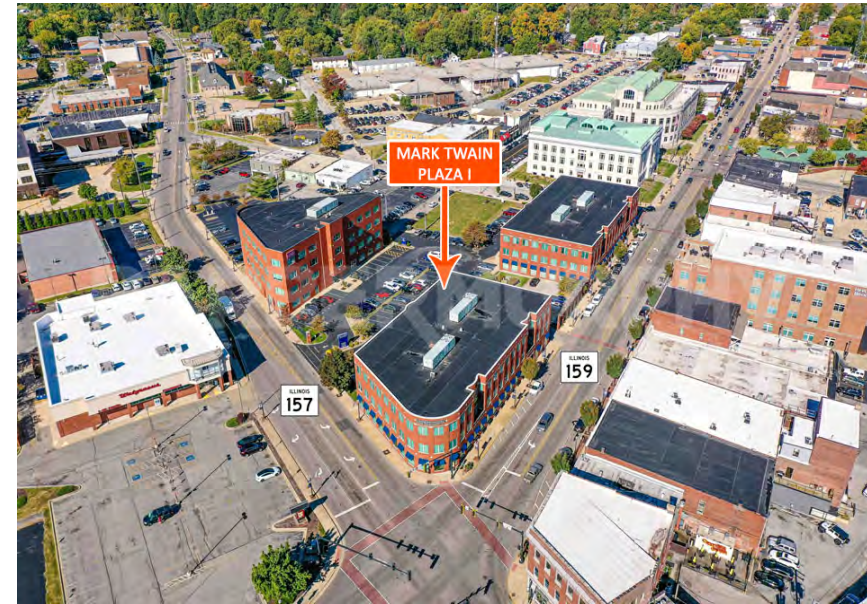

Comments

Professional Office space in downtown Edwardsville right next to the Madison County Courthouse.

STRUCTURAL DATA:

Year Built: 1990	Clearance Min: 10'	Exterior: Brick
Rehab Year:	Clearance Max: 10'	Bay Spacing:
Floors: 3	Floor Drains:	Sprinklers:
Class: A		

Listing Broker(s)

Collin Fischer CCIM Office: (618) 277-4400 collinf@barbermurphy.com Cell: (618) 420-2376	Carter Marteeny CCIM Office: (618) 277-4400 carterm@barbermurphy.com Cell: (618) 304-3917
---	--


The information above has been obtained from sources believed reliable, however no warranty or representation expressed or implied is made as to the accuracy of the information contained herein. In same is submitted subject to errors, omissions, change of price, retail or other conditions including withdrawal without notice. It is your responsibility to independently confirm accuracy.



MARK TWAIN PLAZA II

- 45,587 SF Class A Office Building
- Available Space: 2nd Floor: 1,095 SF

MARK TWAIN PLAZA II – 2nd FLOOR

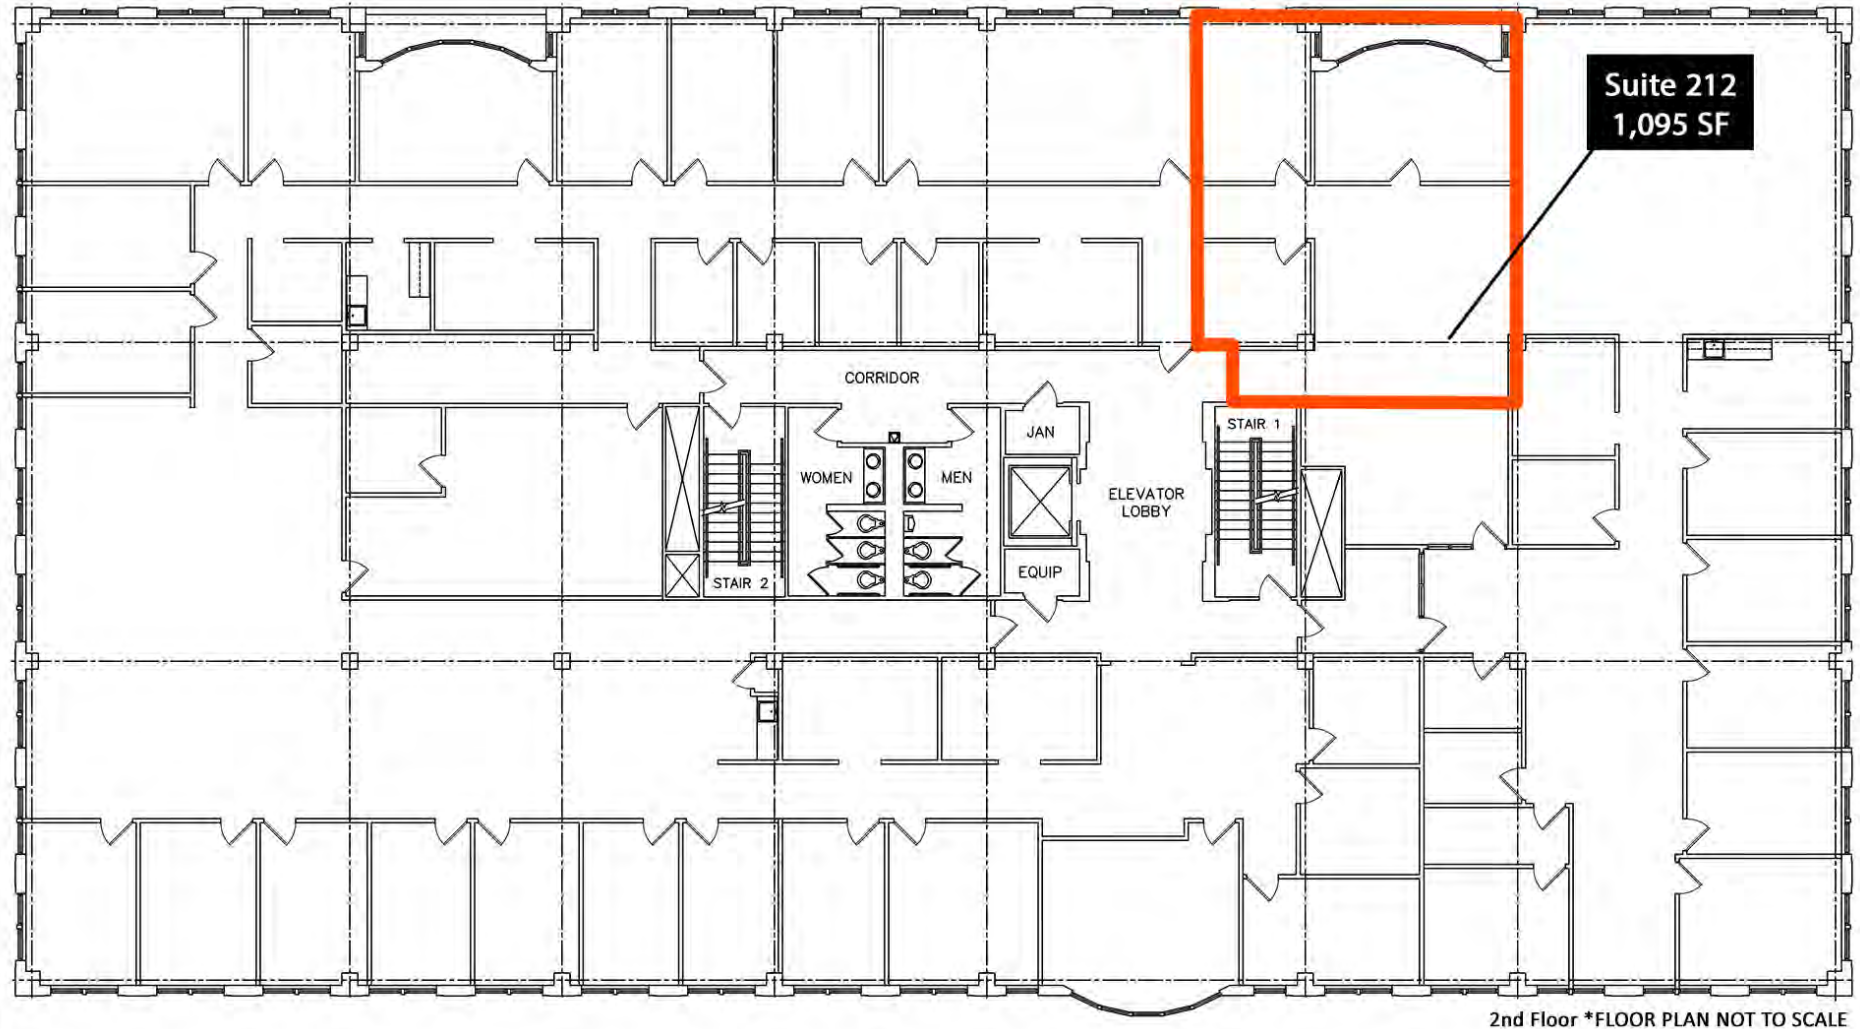

MARK TWAIN PLAZA II – 2nd FLOOR

SUITE 212 – 1,095 SF

LEASE RATE: \$24.50/SF, Full Service

Listing No: 2604**Office**Mark Twain Plaza II
103 W. Vandalia St
Edwardsville, IL 62025**SALE INFORMATION:****For Sale:** No**Sale Price:****Sale Price/SF:****CAP Rate:****GRM:****NOI:****LEASE INFORMATION:****For Lease:** Yes**Lease Rate:** \$24.50**Lease Type:** Full Service**Net Charges:****CAM Charges:****Lease Term:****Leasing Comments:**

TIA negotiable

Total SF Available: 1,095 SF**Min Divisible SF:** 1,095 SF**SQUARE FOOT INFO:****Building Total:** 45,587 SF**Total Available:** 1,095 SF**Direct Lease:** 1,095 SF**Sublease:** 0 SF**Office:** 1,095 SF**Retail:** 1,095 SF**Min Divisible:** 1,095 SF**Max Contiguous:** 1,095 SF**LAND MEASUREMENTS:****Acres:** 0.41**Frontage:** 360 FT**Depth:** 450 FT**PROPERTY INFORMATION:****Parcel No:** 14-2-15-11-11-204-001.001**County:** Madison**Zoning:** B-1, Central Business**Zoning By:** City of Edwardsville**Complex:****Prior Use:****TIF:** No**Enterprise Zone:** No**Survey:** No**Environmental:** No**Archaeological:** No**Parking:** Common Area**Surface Type:** Asphalt**Traffic Count:** 12,000**Property Tax:** \$112,232.36**Tax Year:** 2023**Comments**

Professional Office space in downtown Edwardsville right next to the Madison County Courthouse.

STRUCTURAL DATA:**Year Built:** 1995 **Clearance Min:** 10' **Exterior:** Brick**Rehab Year:** 2023 **Clearance Max:** 10' **Bay Spacing:****Floors:** 3 **Floor Drains:** **Sprinklers:****Class:** A**Listing Broker(s)**Collin Fischer CCIM
Office: (618) 277-4400
collinf@barbermurphy.com
Cell: (618) 420-2376Carter Marteeny CCIM
Office: (618) 277-4400
carterm@barbermurphy.com
Cell: (618) 304-3917



MARK TWAIN PLAZA III

- 38,500 SF Class A Office Building
- Available Space: 4th Floor: 1,531 SF

MARK TWAIN PLAZA III – 4th FLOOR

4TH FLOOR



**SUITE 425
1,531 SF**

*FLOOR PLAN NOT TO SCALE

MARK TWAIN PLAZA III – 4TH FLOOR

SUITE 425 – 1,531 SF

LEASE RATE: \$24.50/SF, FULL SERVICE



Listing No: 2604

Office

Mark Twain Plaza III
105 W. Vandalia St
Edwardsville, IL 62025

SALE INFORMATION:

For Sale: No
Sale Price:
Sale Price/SF:
CAP Rate:
GRM:
NOI:

LEASE INFORMATION:

For Lease: Yes
Lease Rate: \$24.50
Lease Type: Full Service
Net Charges:
CAM Charges:
Lease Term:

Leasing Comments:

TIA negotiable. 1 reserved parking stall for every 774 SF.

Comments

Professional Office space in downtown Edwardsville right next to the Madison County Courthouse.

Total SF Available: 1,531 SF
Min Divisible SF: 1,531 SF

SQUARE FOOT INFO:

Building Total: 38,574 SF
Total Available: 1,531 SF
Direct Lease: 1,531 SF
Sublease: 0 SF
Office: 1,531 SF
Retail: 0 SF
Min Divisible: 1,531 SF
Max Contiguous: 1,531 SF

LAND MEASUREMENTS:

Acres: 0.55
Frontage: 360 FT
Depth: 450 FT

PROPERTY INFORMATION:

Parcel No: 14-2-15-11-11-204-001.002	TIF:	Parking: Common Area
County: Madison	Enterprise Zone: No	Surface Type: Asphalt
Zoning: B-1, Central Business	Survey: No	Traffic Count: 12,000
Zoning By: City of Edwardsville	Environmental: No	Property Tax: \$116,617.96
Complex:	Archaeological: No	Tax Year: 2023
Prior Use:		



STRUCTURAL DATA:

Year Built: 2007	Clearance Min: 10'	Exterior: Brick
Rehab Year:	Clearance Max: 10'	Bay Spacing:
Floors: 4	Floor Drains:	Sprinklers:
Class: A		

Listing Broker(s)

Collin Fischer CCIM Office: (618) 277-4400 collinf@barbermurphy.com Cell: (618) 420-2376	Carter Marteeny CCIM Office: (618) 277-4400 carterm@barbermurphy.com Cell: (618) 304-3917
---	--

The information above has been obtained from sources believed reliable, however no warranty or representation expressed or implied is made as to the accuracy of the information contained herein. In same is submitted subject to errors, omissions, change of price, retail or other conditions including withdrawal without notice. It is your responsibility to independently confirm accuracy.